





Simbologia	Estacas	Nome	d (cm)	Quantidade
R20	20.00	115		

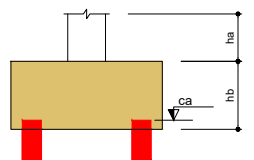


B1=B2=B3=B11=B12
B17=B18=B19=B25
B26=B27=B32=B33
B34=B40=B41=B42
B46=B47=B51=B52
B57=B58=B63=B64
B70=B71 (1xR20)

LEGENDA DOS BLOCOS
Escala 1:75

B4=B5=B6=B7=B8=B9=B10=B13=B14=B15=B16=B20
B21=B22=B23=B24=B28=B29=B30=B31=B35=B36=B37
B38=B39=B43=B44=B45=B48=B49=B50=B53=B54=B55
B56=B59=B60=B61=B62=B65=B66=B67=B68=B69 (2xR20)

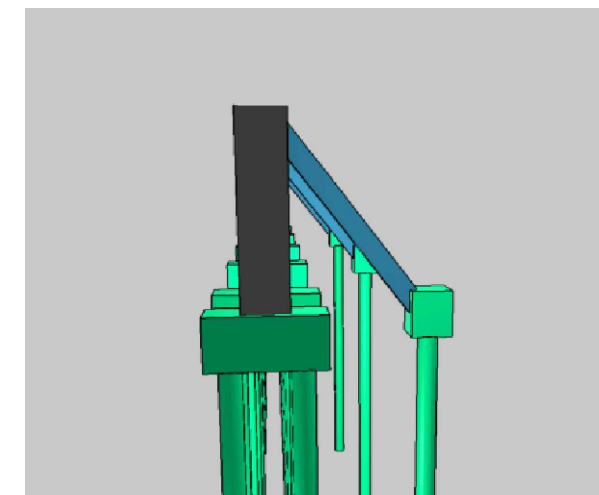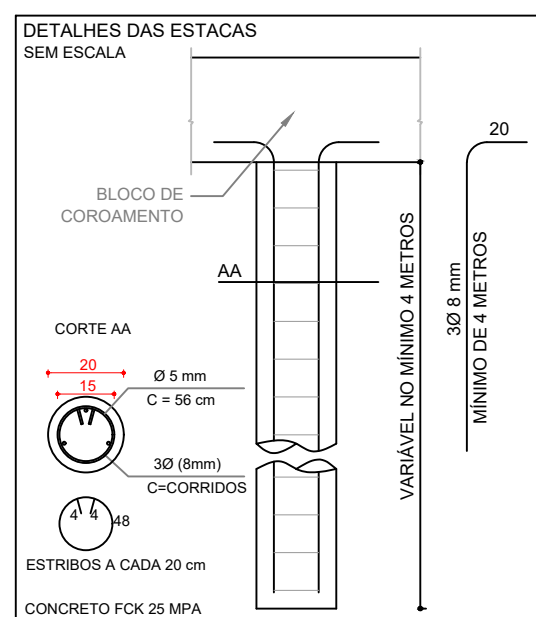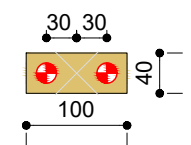

DETALHE LATERAL SEM ESCALA

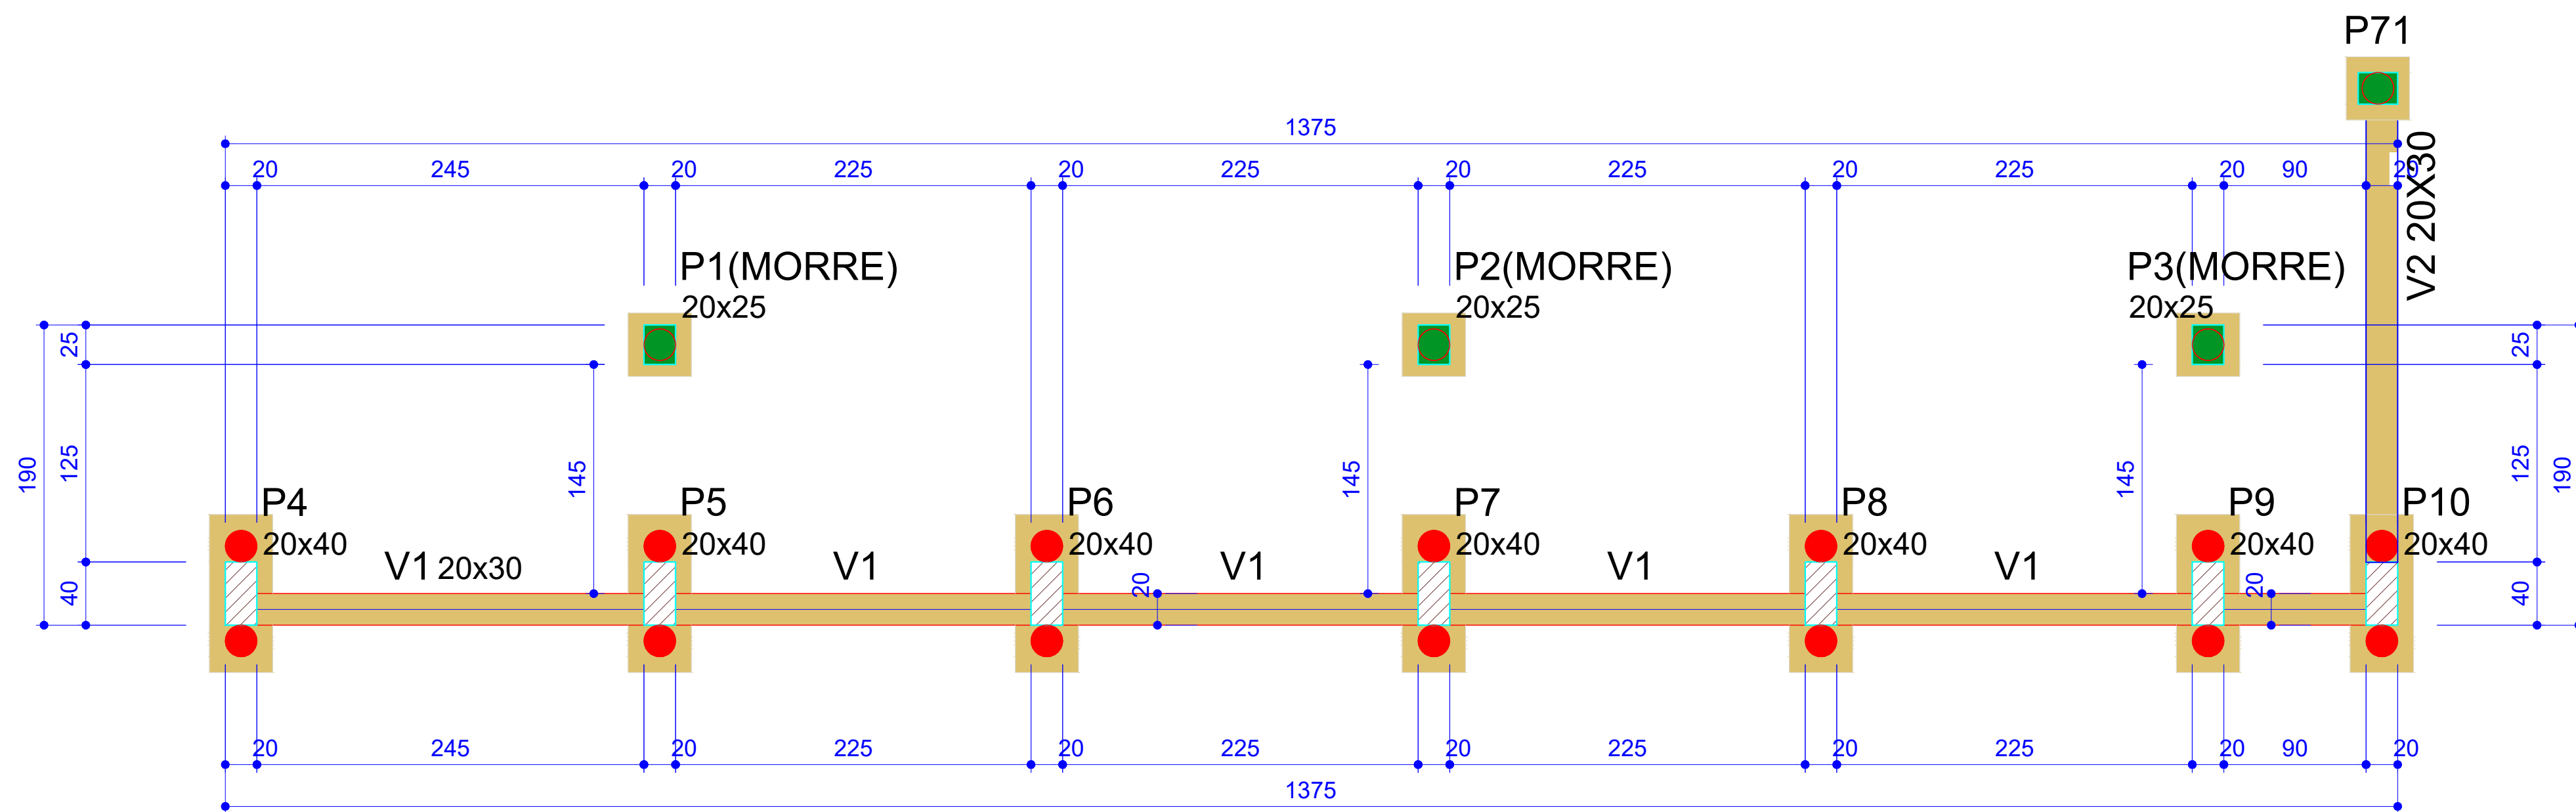

FORMA DO PAVIMENTO BALDRAME TRECHO 1
NÍVEL -3,94 m
Escala 1:50

Visto da Prefeitura Municipal		PRANCHA: 01/02				
OBRA:	MURO DO CEMITÉRIO MUNICIPAL DO PLANALTO	ENDEREÇO:	BAIRRO PLANALTO	PROJETO:	ESTRUTURAL	
PROPRIETÁRIO:	Prefeitura Municipal de General Carneiro	LOCAL:	General Carneiro/PR	ÁREA:	345 m²	
DESCRIÇÃO:	Locação; Estacas; Blocos de coroamento; Forma trecho 1				DATA:	Junho/2025
					ESCALA:	Indicadas
					RESP. TÉCNICO: Carlos Alexandre de Oliveira CREA PR 131264/D	